


**ARCHIDIOM**  
 architecture // interiors // masterplanning // project management

SCALE 1:200 @ A3 | 10 AUG 18 | NORTH  
 MINOR CHANGE PACKAGE - PROJ 01 SPA - 44-50 FALKINDER AVE  
 LEVEL 1

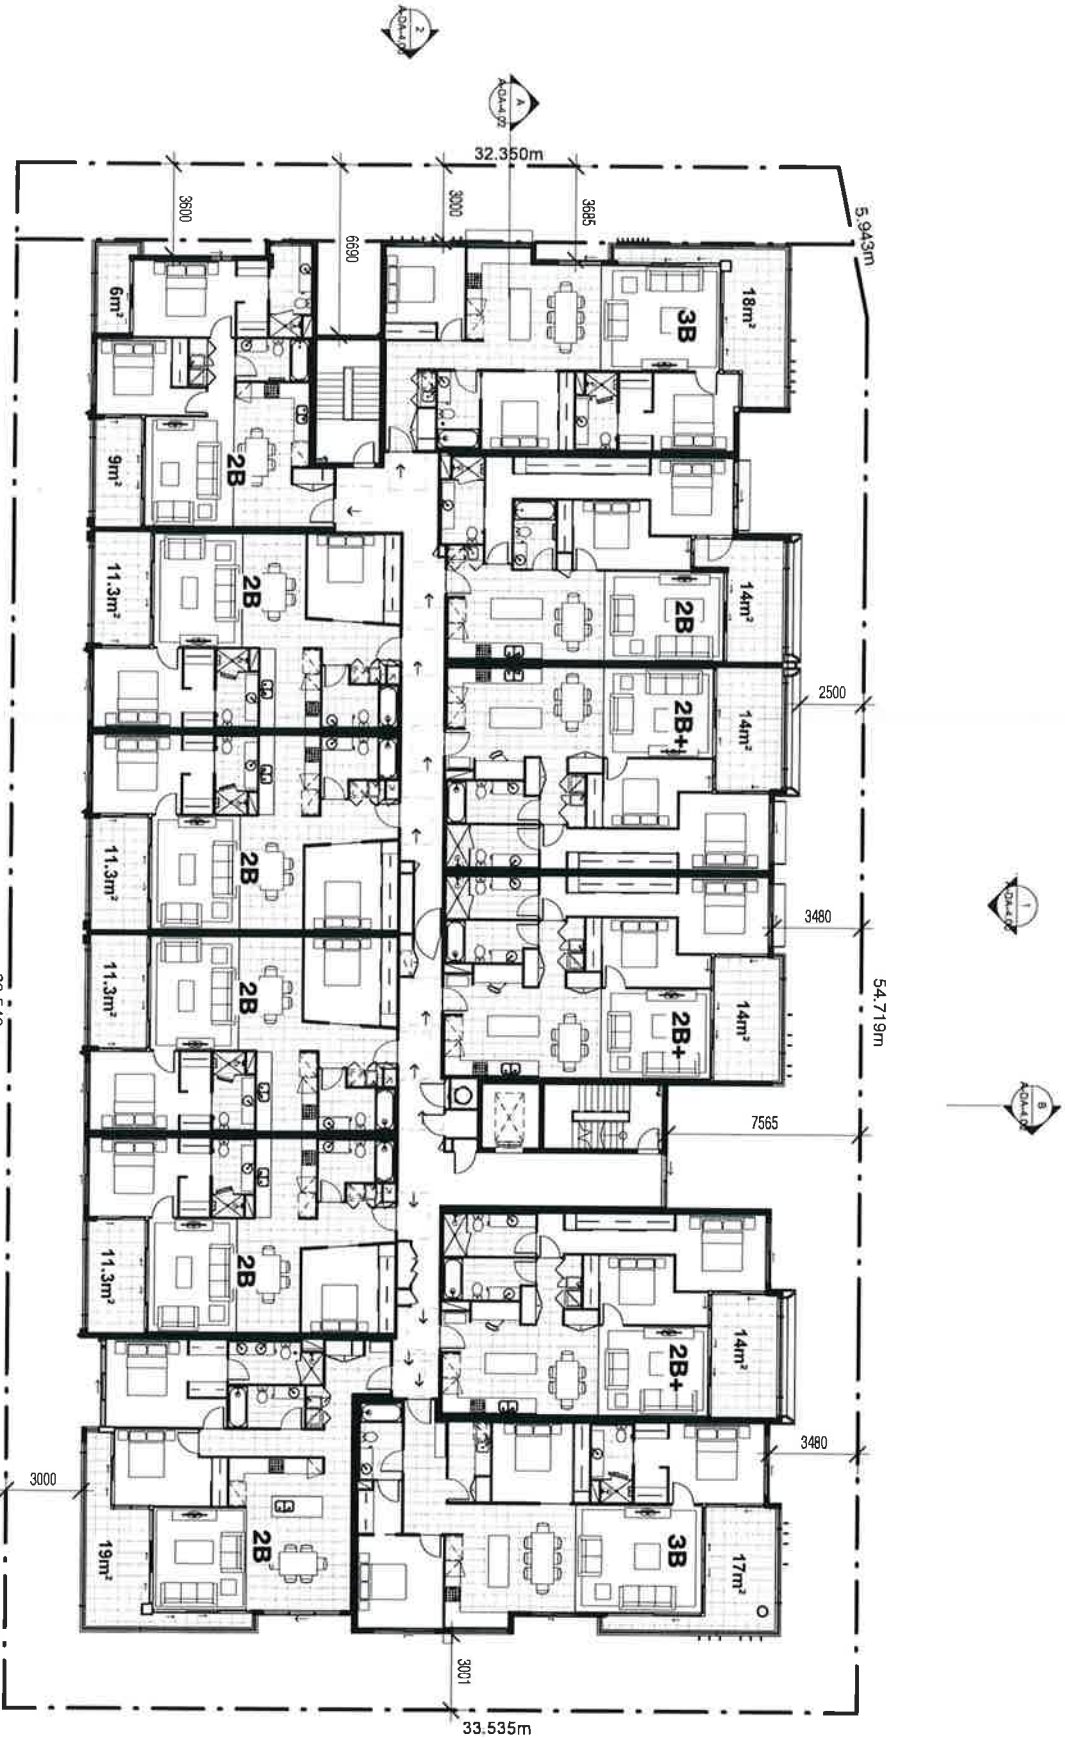

**ARCHIDIOM**  
 architecture · interiors · masterplanning · project management

LEVEL 2  
 SCALE 1:200 @A3 | 10 AUG 18 | NORTH ① | A-D-A - 3.04 I C  
 MINOR CHANGE PACKAGE - PHASE 01 SPA - 44-50 FALKINDER AVE